


Mikaeli, Martti Talvela hall, DMX patch 3.11.2021

	DMX addr.	Amount	Fixture	Mode	Ch	Location
	(univ. 1 channels 1–60 + 120–155: dimmers)					
DMX UNIVERSE 1	1–9	9	2kW profile			bridge 2
	10–18	9	2kW profile			bridge 1
	19–22	4	<i>(free dimmer ch)</i>			PA bridge
	23–30	8	<i>(free dimmer ch)</i>			curtain bridge
	31	1	1kW profile			tower, stage R
	32	1	ETC Source Four PAR EA			tower, stage R
	33–34	2	<i>(free dimmer ch)</i>			tower, stage R
	35	1	1kW profile			tower, stage R
	36–38	3	2kW profile			tower, stage R
	39	1	1kW profile			tower, stage L
	40	1	ETC Source Four PAR EA			tower, stage L
	41–42	2	<i>(free dimmer ch)</i>			tower, stage L
	43	1	1kW profile			tower, stage L
	44–46	3	2kW profile			tower, stage L
	47–52	6	<i>(free dimmer ch)</i>			side space, stage R
	53–58	6	<i>(free dimmer ch)</i>			side space, stage L
	59	1	<i>(free dimmer ch)</i>			downstage C
	60	1	Follow spot 2kW			FOH
	120, 121, 123, 127, 129, 131	6	Fresnel 2kW			truss 5
	122, 124–126, 128, 130	6	<i>(free dimmer ch)</i>			truss 5
	132–143	12	<i>(free dimmer ch)</i>			truss 6
	144, 147, 148, 155	4	Fresnel 1kW			truss 7
	145, 146, 149–154	8	<i>(free dimmer ch)</i>			truss 7
201, 232, 263, 294	4	Robe Robin 300 Spot Plasma	mode 1	31ch	truss 7	
325, 356, 387, 418	4	Robe Robin 300 Spot Plasma	mode 1	31ch	truss 5	
510	1	MDG ATMe hazer		3ch	stage, movable	
DMX UNIVERSE 2	1, 50, 99, 148, 197	5	Robe Spiider, mode 1	mode 1	49ch	truss 7
	246, 295, 344, 393, 442	5	Robe Spiider, mode 1	mode 1	49ch	truss 5

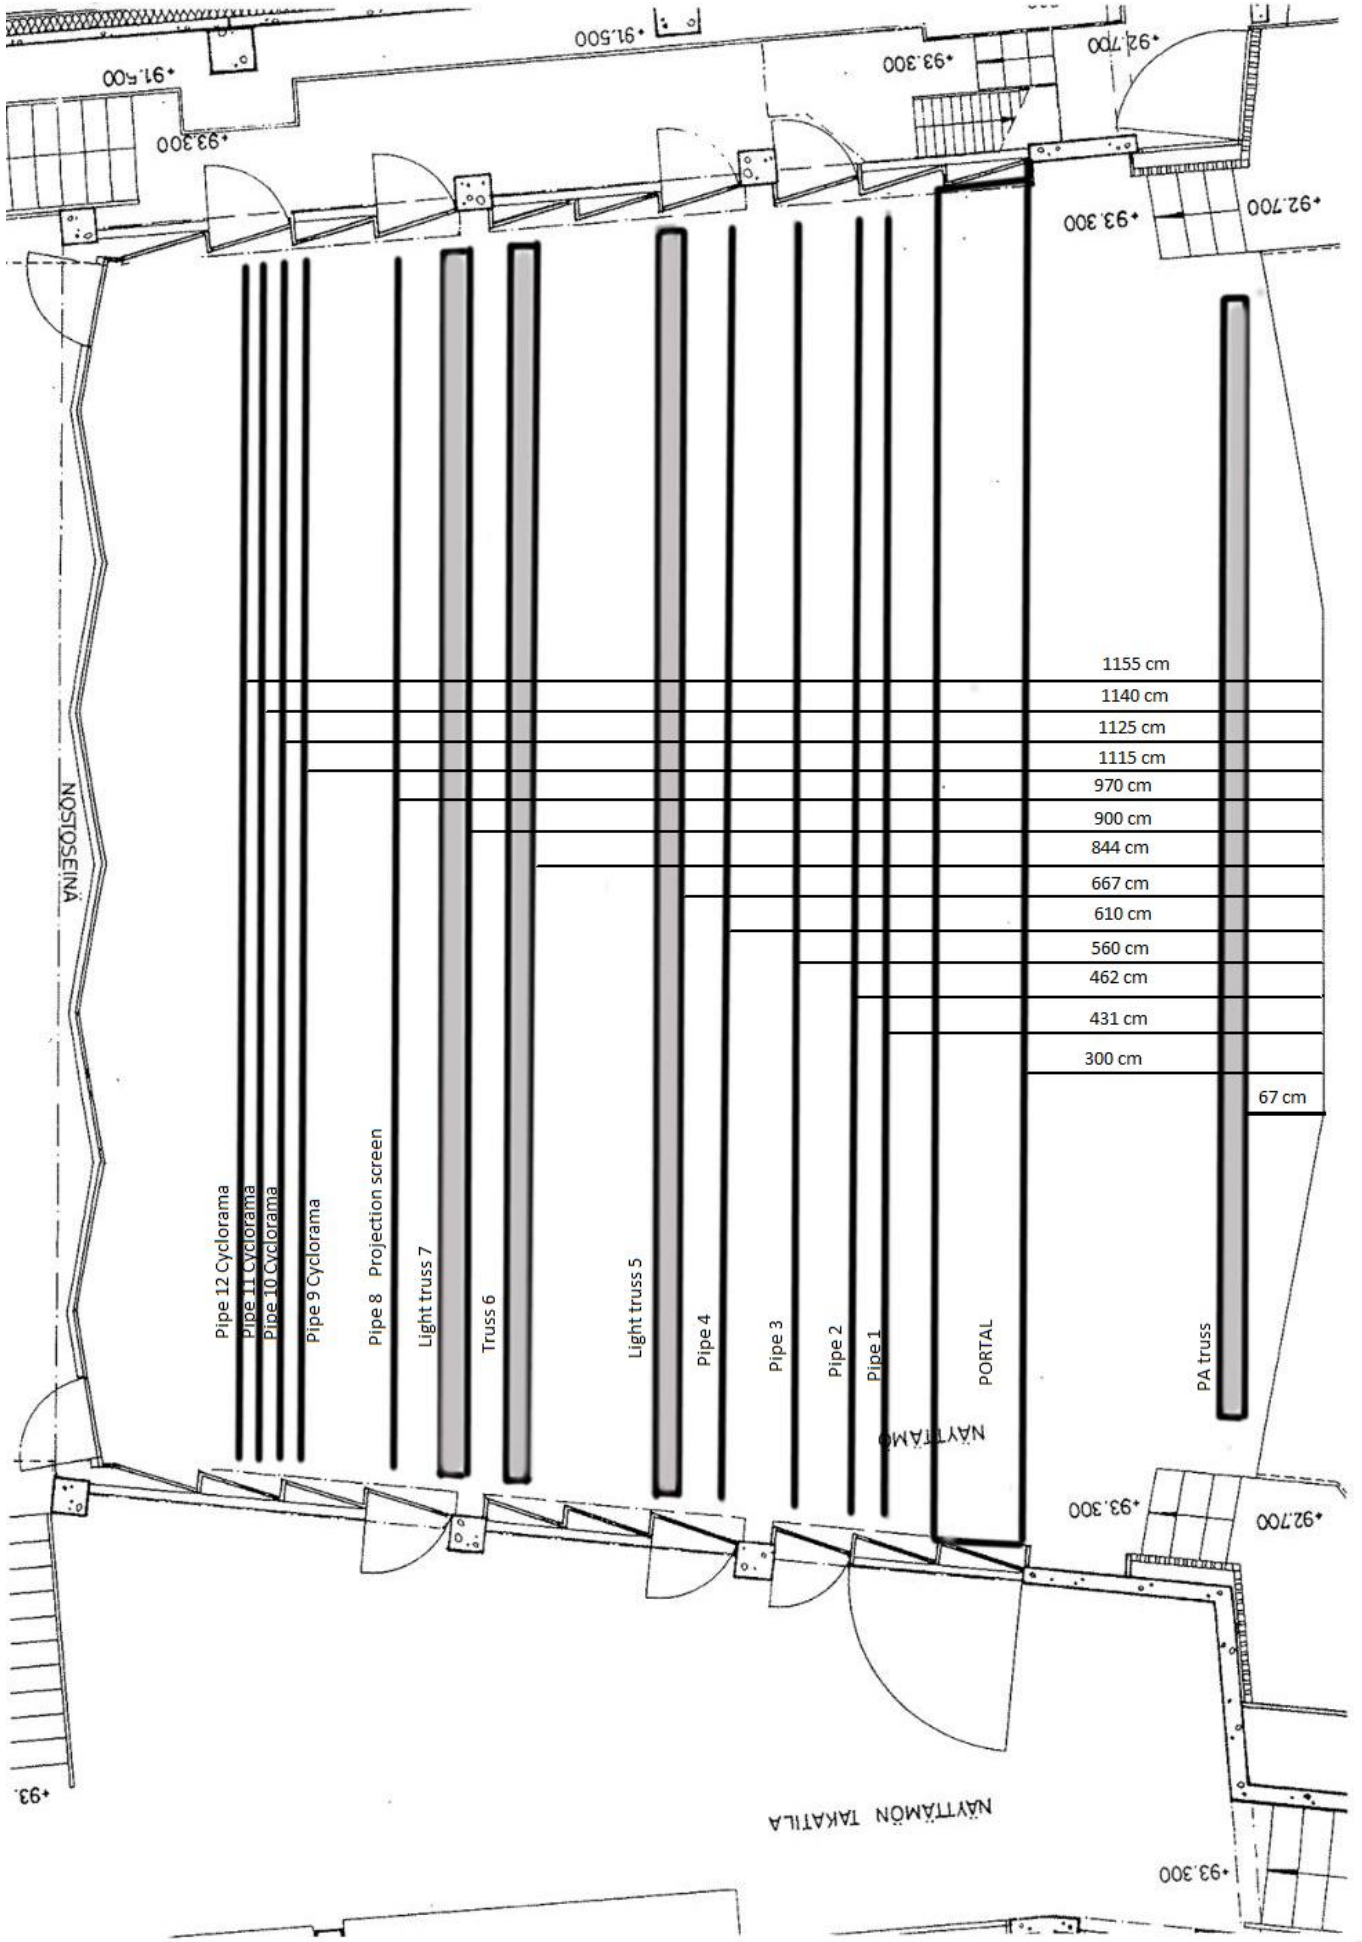

1155 cm
1140 cm
1125 cm
1115 cm
970 cm
900 cm
844 cm
667 cm
610 cm
560 cm
462 cm
431 cm
300 cm

67 cm

Pipe 12 Cyclorama
 Pipe 11 Cyclorama
 Pipe 10 Cyclorama
 Pipe 9 Cyclorama

Pipe 8 Projection screen

Light truss 7

Truss 6

Light truss 5

Pipe 4

Pipe 3

Pipe 2

Pipe 1

PORTAL

PA truss

NOSTOSEINÄ

NÄYTTÄMÖN TAKATILA

NÄYTTÄMÖ

+91.500

+93.300

+91.500

+93.300

+92.700

+93.300

+92.700


+93.300

+92.700


+93

+93.300

TRUSS 7 (1kW fresnels)

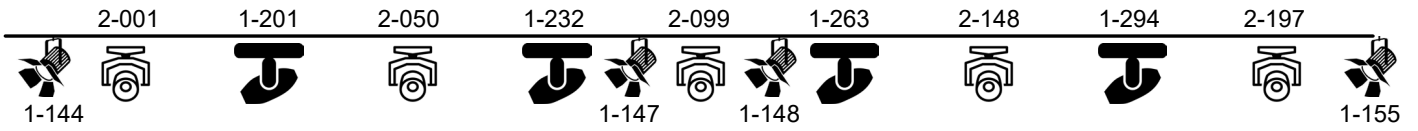


TRUSS 5 (2kW fresnels)

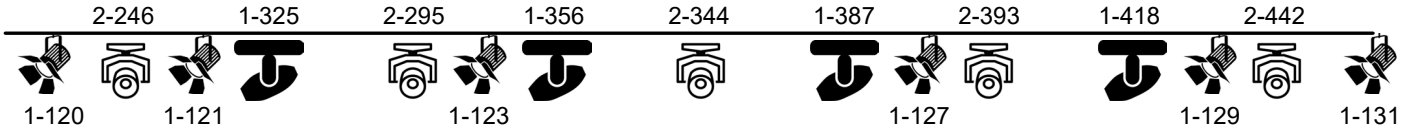

Robe Spider	Fresnel 1kW/2kW
Robe Robin 300 Spot Plasma	ETC Source Four PAR EA
Profile 1kW/2kW	

STAGE
 ↓
 AUDIENCE

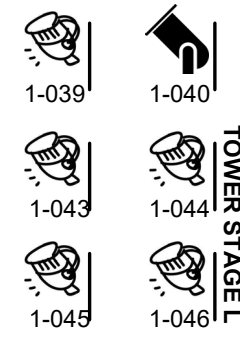

BRIDGE 1 (2kW profiles)



BRIDGE 2 (2kW profiles)



FOH (follow spot 2kW, ch 60)

